

納まり参考図

SR-GARELIA

膳板・ブラインドボックス納まり	P.172
膳板・ブラインドボックス納まり	P.173
最上・最下部納まり／立ち上がり納まり	P.174
コーナー納まり	P.175
無溶接ファスナー納まり	P.176

Comfort

膳板・ブラインドボックス納まり	P.177
膳板・ブラインドボックス納まり	P.178
最上・最下部納まり／立ち上がり納まり	P.179
コーナー納まり	P.180
無溶接ファスナー納まり	P.181

NSR-KDF/NSR-GDF/NSR-KD/NSR-GD



基準階ファスナーブラケット詳細	P.182
コーナー納まり	P.183
最上・最下部納まり（無目見付80）	P.184
最上・最下部納まり（無目見付30）	P.185
膳板・ブラインドボックス納まり	P.186
膳板・ブラインドボックス納まり	P.187
無溶接ファスナー納まり	P.188

NSR-UN1F/NSR-UN2F/NSR-UN1/NSR-UN2



基準階ファスナーブラケット詳細	P.189
-----------------	-------



JANUS WALL（ジェイナスウォール）

最上・最下部納まり	P.190
基準部納まり	P.191
端部納まり	P.192

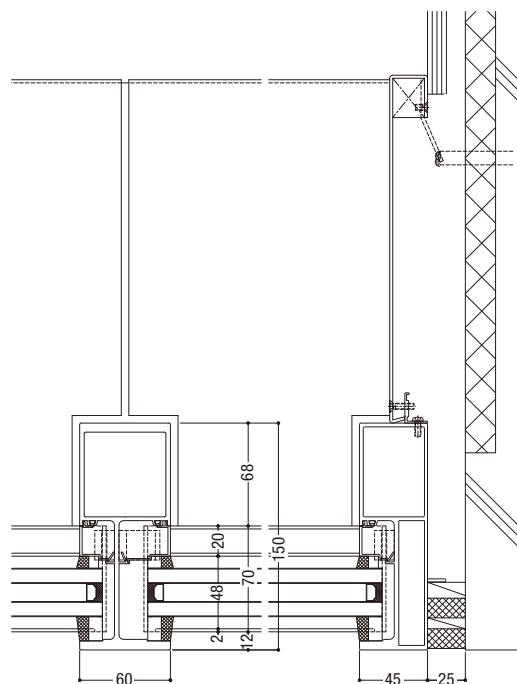
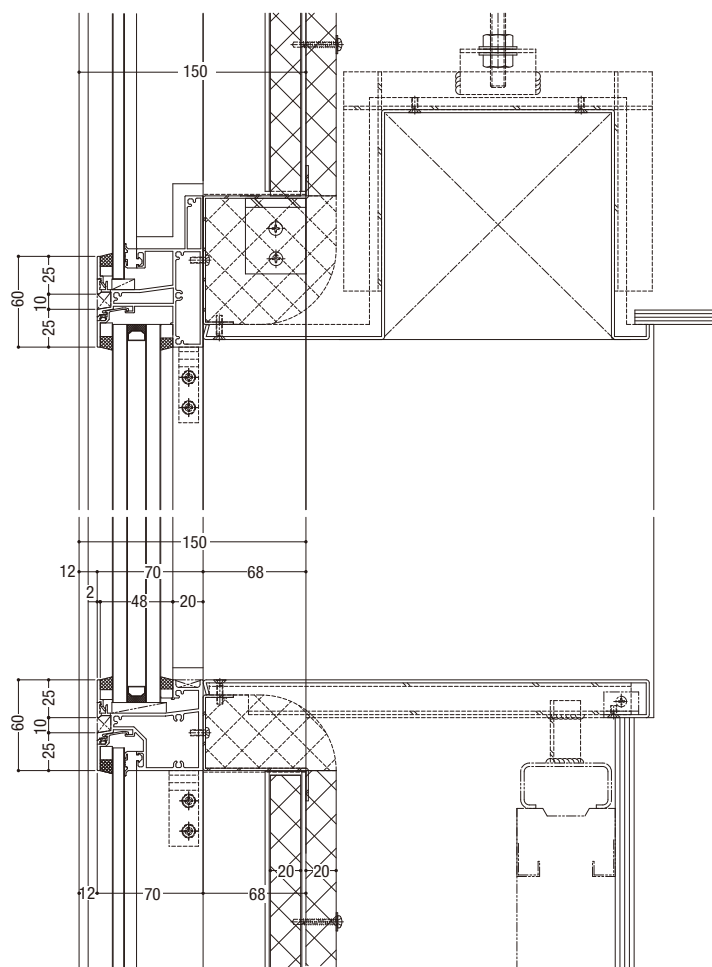


ファスナー部詳細

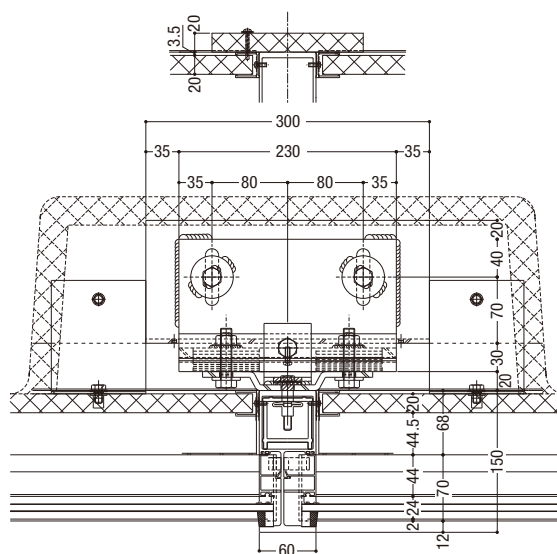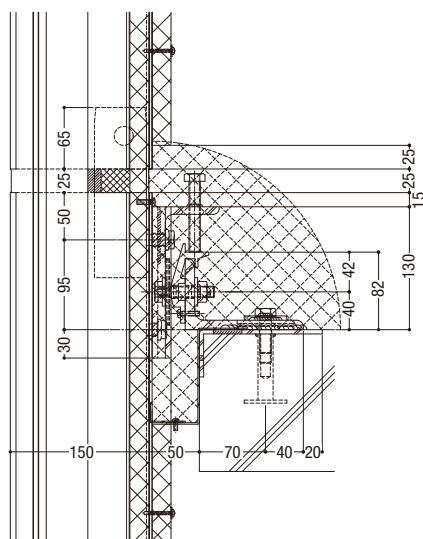

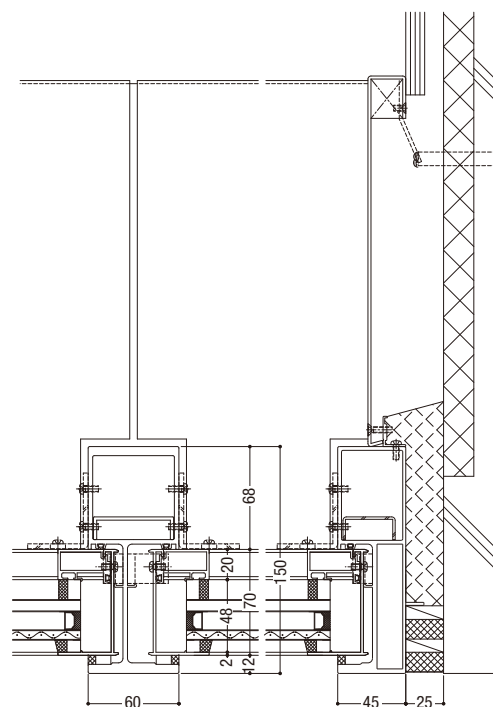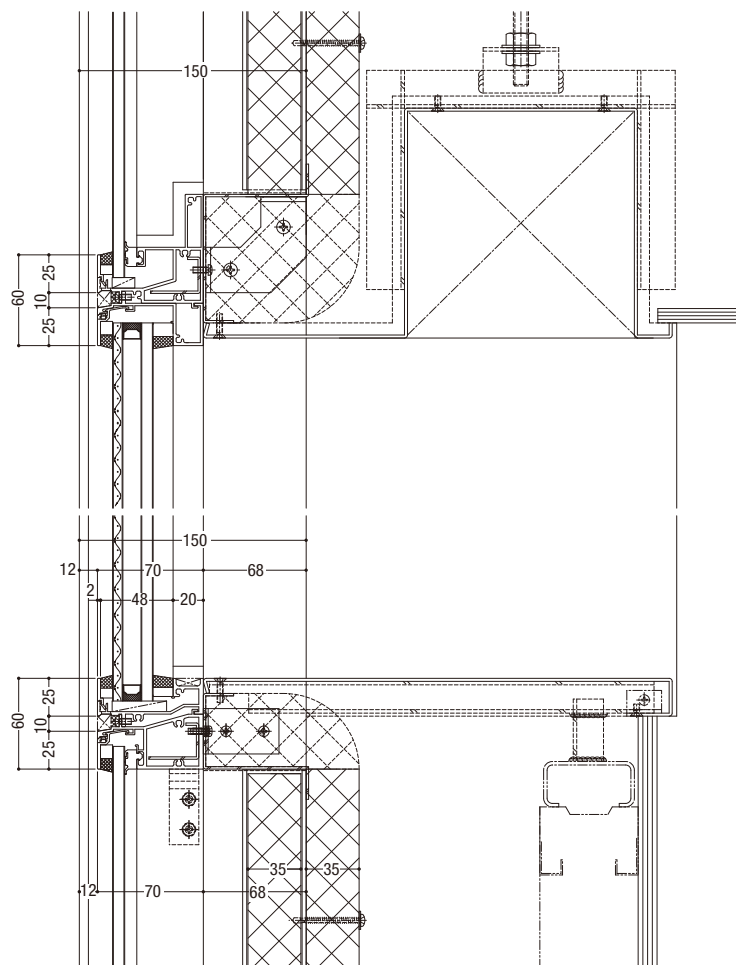

ファスナー部詳細

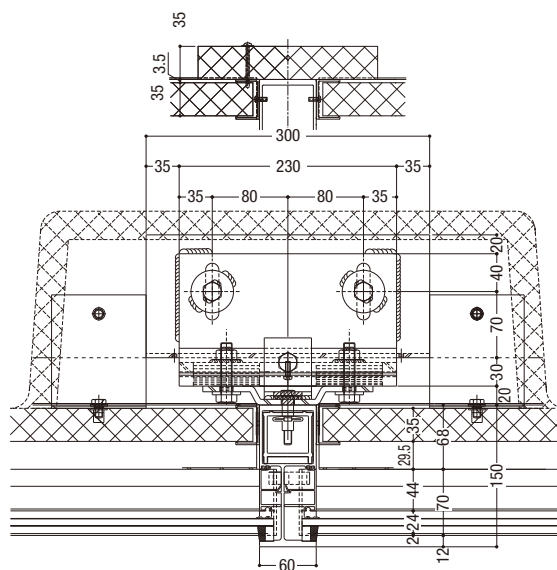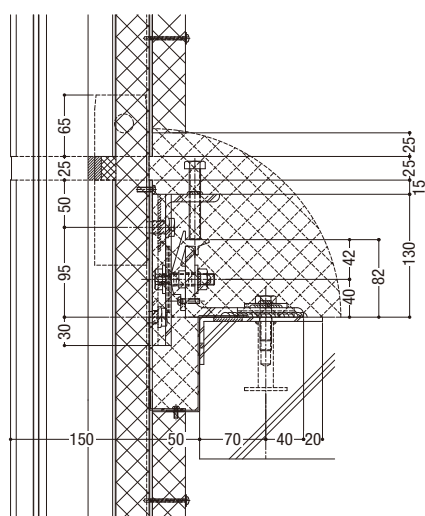


This technical drawing illustrates a detailed cross-section of a window frame assembly. The drawing includes various dimensions and labels for different parts:


- Overall Dimensions:**
 - Total width: 300
 - Total height: 265
 - Top section width: 120
 - Right side vertical segments: 30, 55, 20, 20, 40
 - Bottom right horizontal segment: 120
 - Bottom left horizontal segments: 20, 20, 30, 60, 60, 80, 20
 - Left side vertical segments: 20, 60
- Internal Components and Dimensions:**
 - Window pane thickness: 4
 - Frame profile thickness: 25
 - Internal structural elements: 130, 80, 25, 35, 35, 185, 30, 35, 35, 200, 150, 44, 44.5, 50, 3.5
 - Fasteners: Screws and bolts are shown securing the frame.
 - Seals: Indicated by dashed lines and hatching.
 - Labels: 'A' and 'B' mark specific points or sections.

Technical drawing of a window frame cross-section. The drawing shows a multi-pane window with a frame and a sill. Dimensions are indicated in millimeters (mm). Key dimensions include: frame width (150 mm), frame height (60 mm), frame depth (30 mm), frame thickness (10 mm), frame width (25 mm), frame height (20 mm), frame width (100 mm), frame height (50 mm), frame width (50 mm), frame height (58 mm), frame width (40.4 mm), frame height (20 mm), frame width (20 mm), frame height (20 mm), frame width (44.5 mm), frame height (3.5 mm), frame width (44 mm), frame height (24 mm), frame width (70 mm), frame height (12 mm), frame width (2 mm), frame height (2 mm), frame width (150 mm), frame height (60 mm), frame width (30 mm), frame height (20 mm), frame width (100 mm), frame height (50 mm), frame width (50 mm), frame height (58 mm), frame width (40.4 mm), frame height (20 mm), frame width (20 mm), frame height (20 mm), frame width (44.5 mm), frame height (3.5 mm), frame width (44 mm), frame height (24 mm), frame width (70 mm), frame height (12 mm), frame width (2 mm), frame height (2 mm).

入隅部

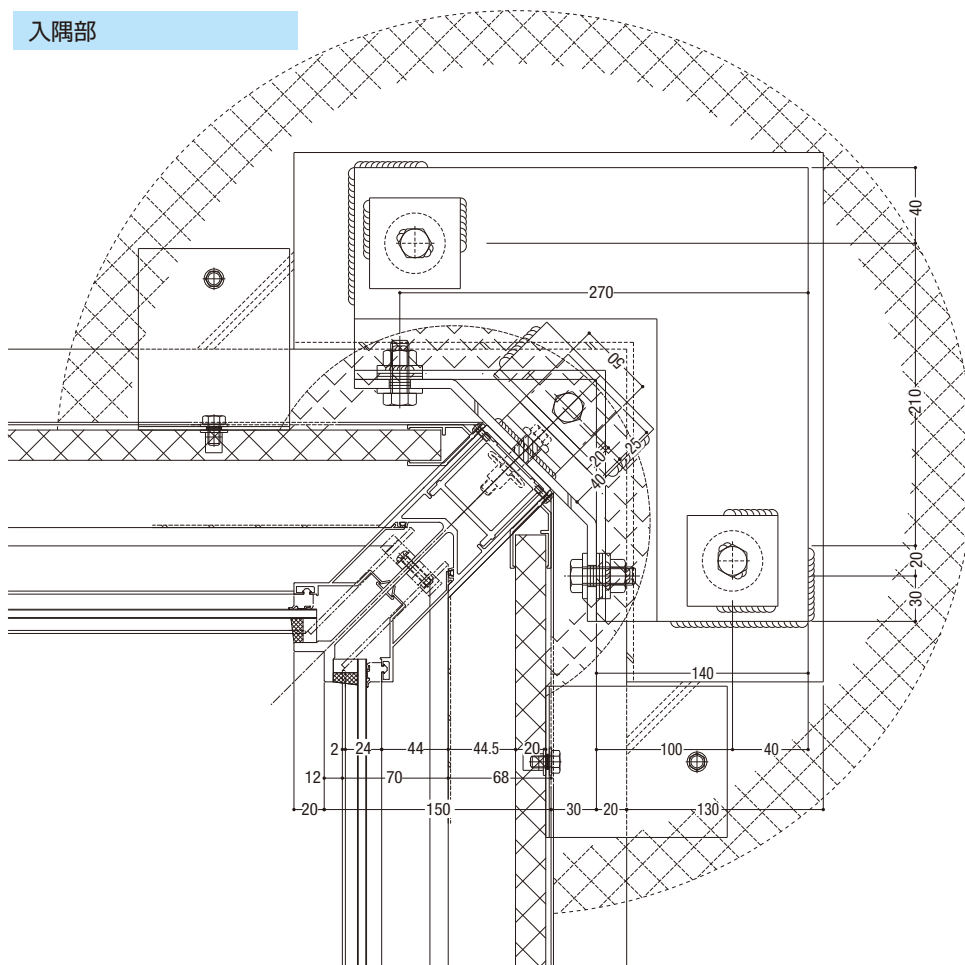

出隅部

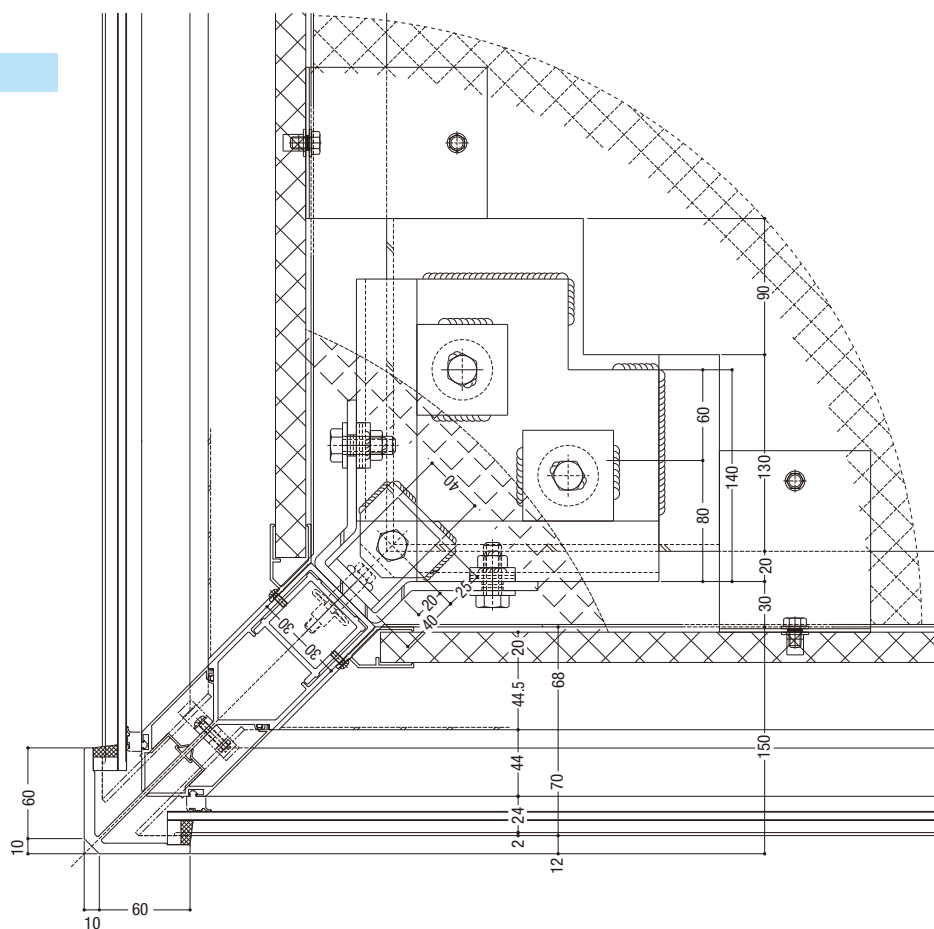

Technical drawing of a mechanical assembly, likely a bracket or support structure, showing dimensions in millimeters. The drawing includes a side view and a top view.

Dimensions (mm):

- Top View (Horizontal Dimensions):**



 - Overall width: 90
 - Segment 1: 30
 - Segment 2: 40
 - Segment 3: 55
 - Segment 4: 35


- Side View (Vertical Dimensions):**

 - Overall height: 130
 - Segment 1: 8
 - Segment 2: 40
 - Segment 3: 42
 - Segment 4: 82
 - Segment 5: 40

Other Dimensions and Features:


- Horizontal distance from left edge to center of top hole: 71
- Horizontal distance from left edge to center of bottom hole: 45
- Horizontal distance from left edge to center of bottom hole (alternative): 26
- Horizontal distance from left edge to center of bottom hole (alternative): 15
- Horizontal distance from left edge to center of bottom hole (alternative): 20
- Horizontal distance from left edge to center of bottom hole (alternative): 30
- Horizontal distance from left edge to center of bottom hole (alternative): 50
- Horizontal distance from left edge to center of bottom hole (alternative): 70
- Horizontal distance from left edge to center of bottom hole (alternative): 65
- Horizontal distance from left edge to center of bottom hole (alternative): 25
- Horizontal distance from left edge to center of bottom hole (alternative): 160

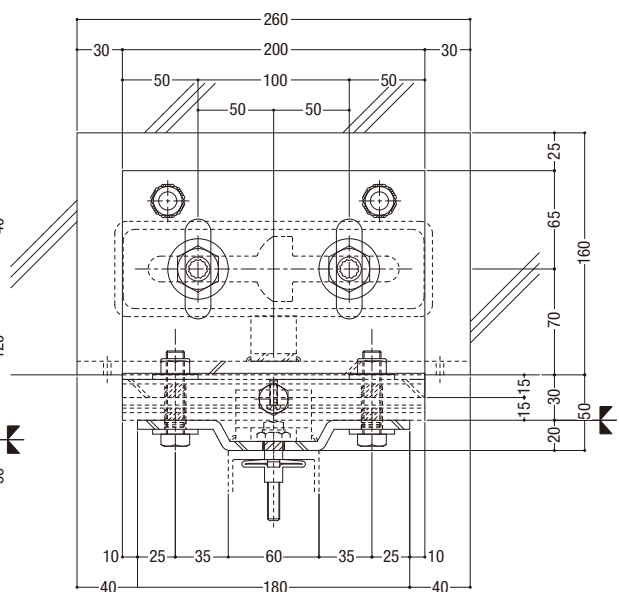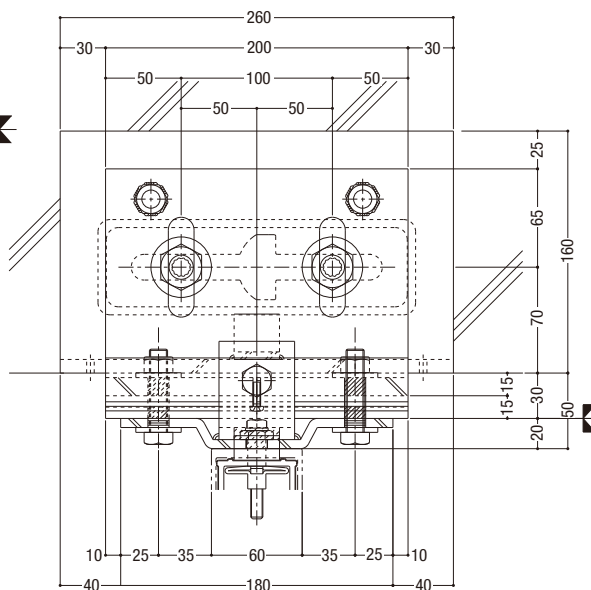


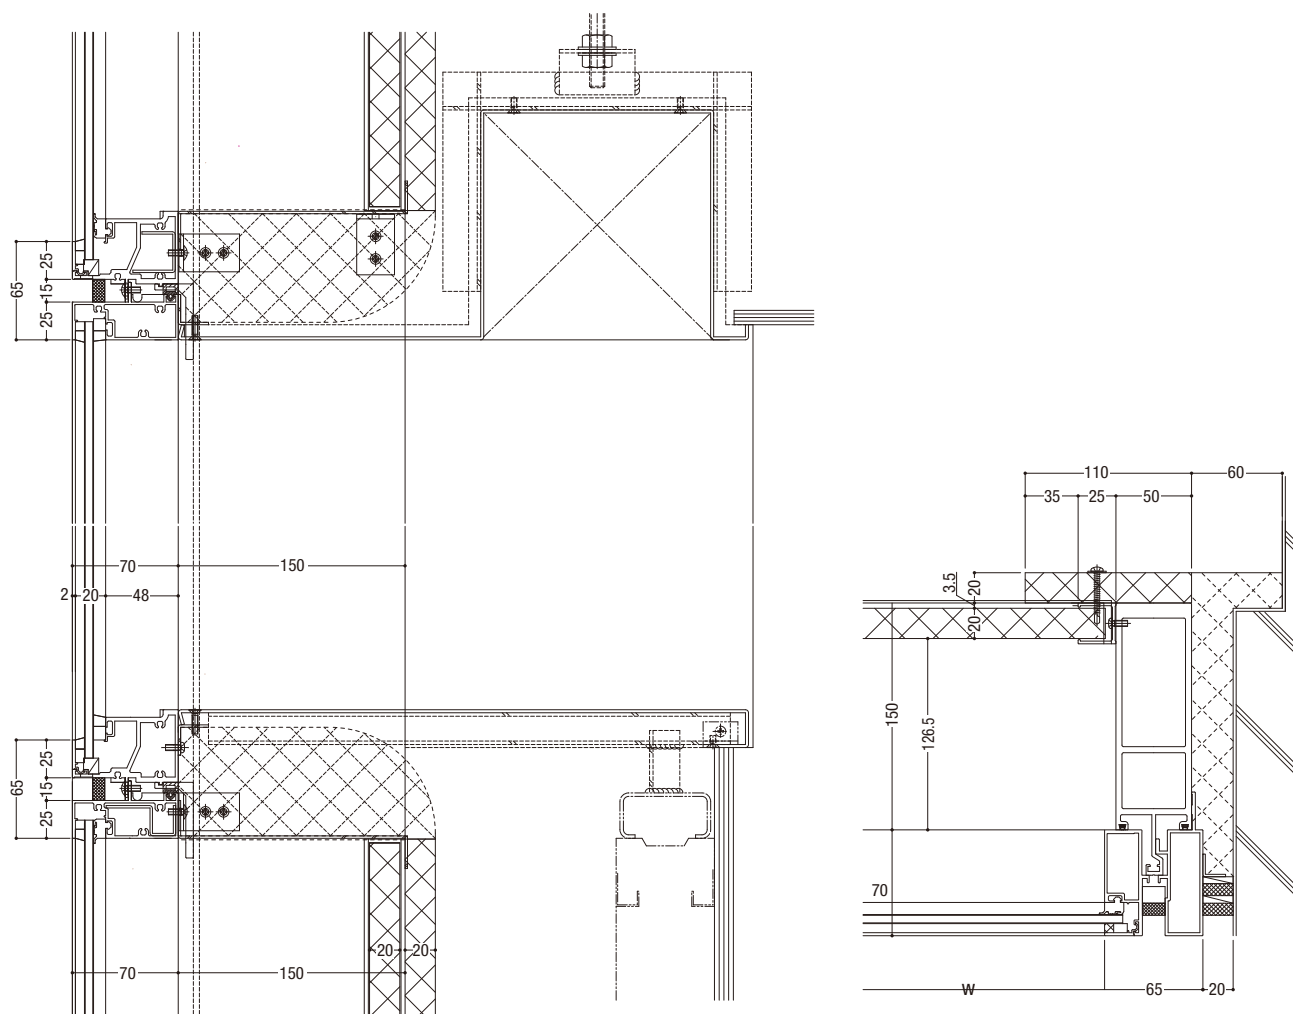

ファスナー部詳細


S = 1/8

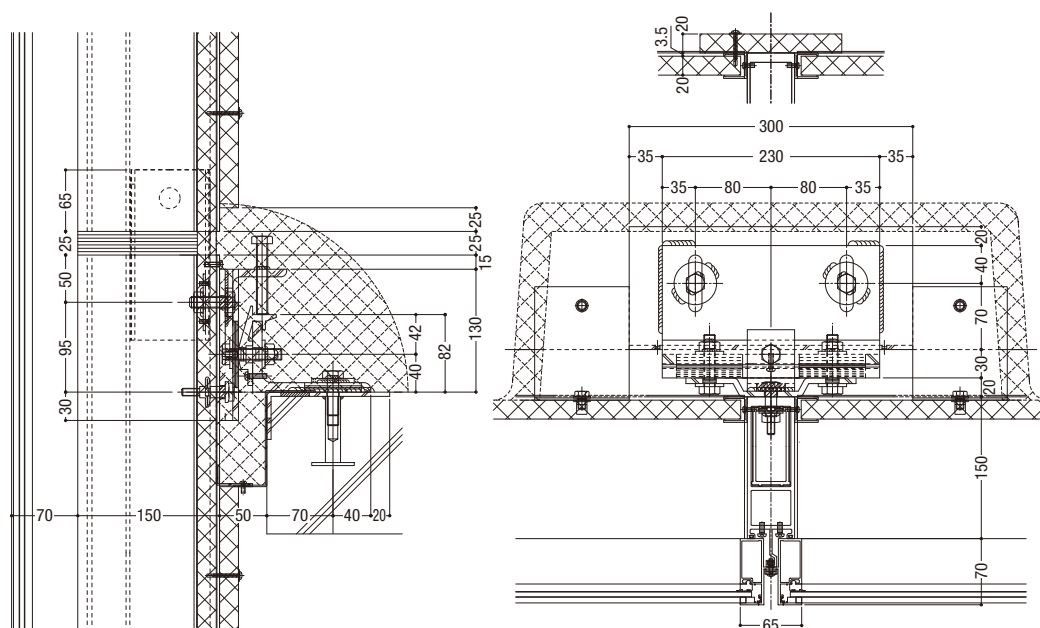

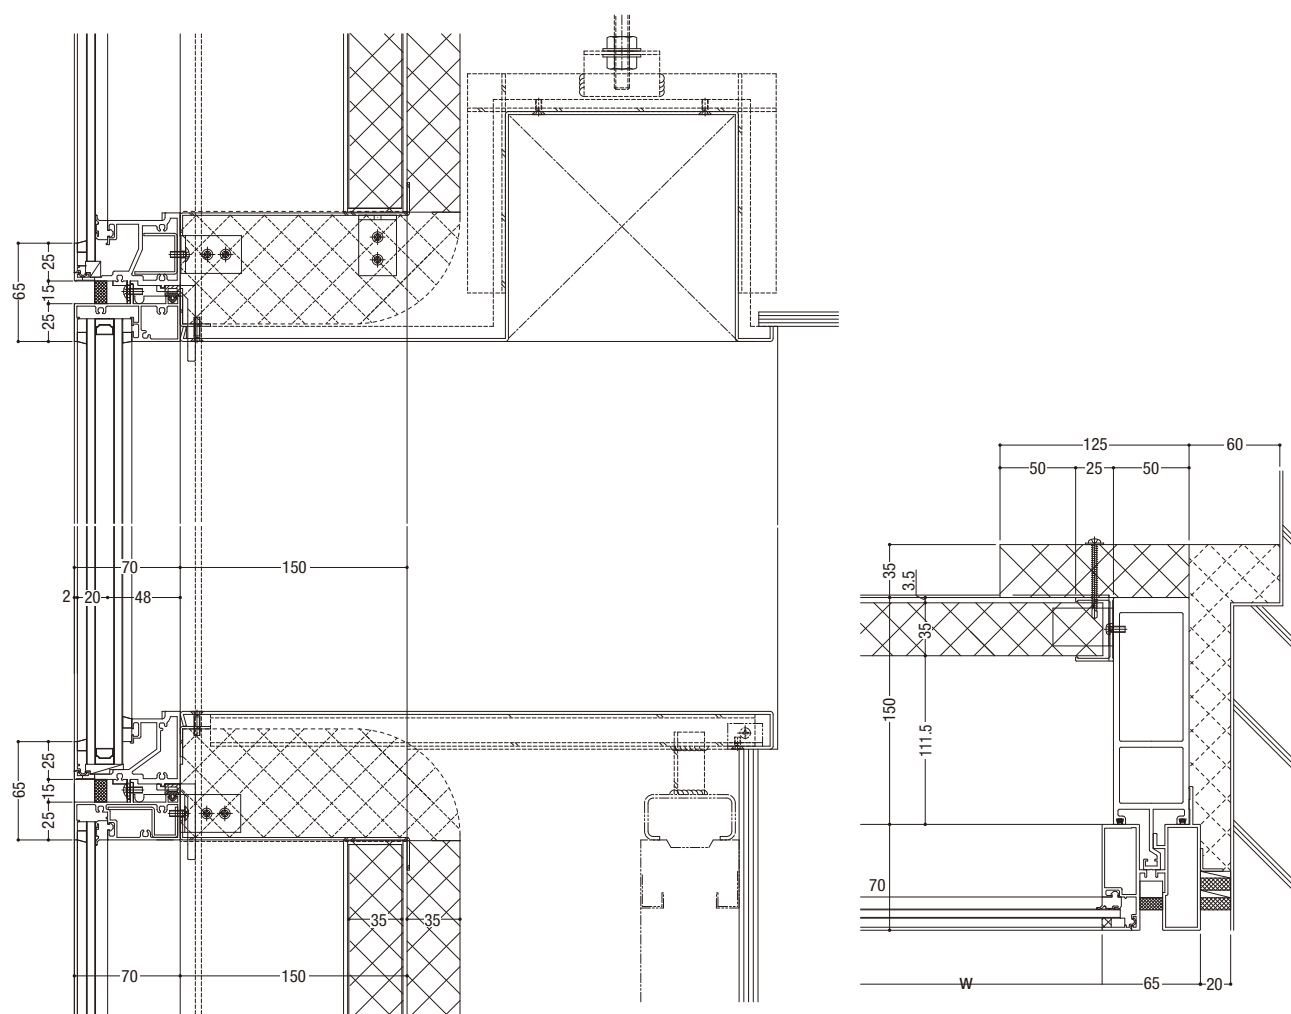


ファスナー部詳細


S = 1/8

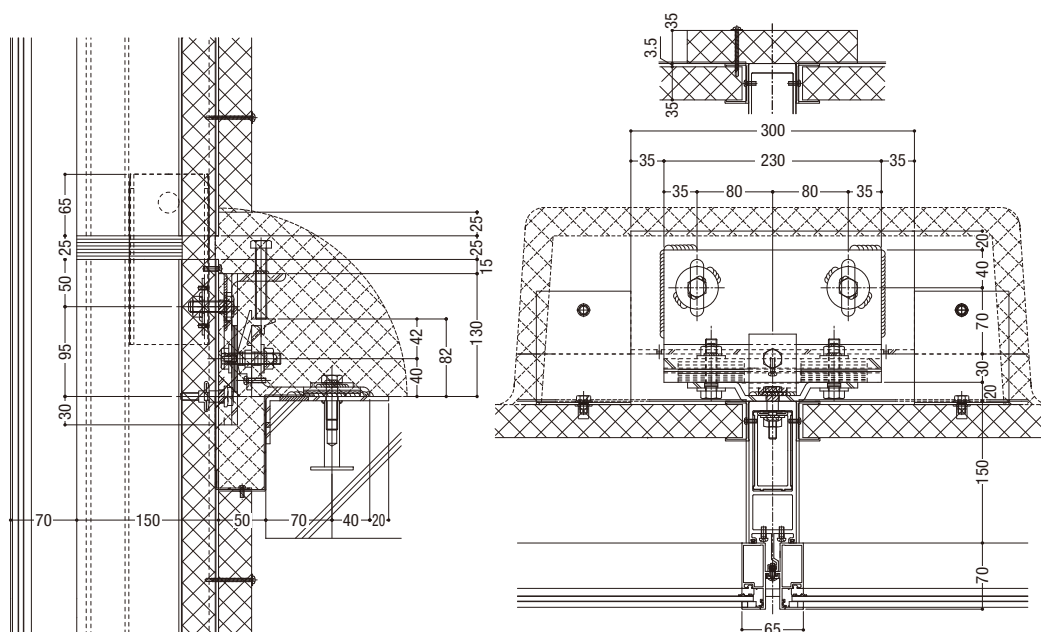


笠木部

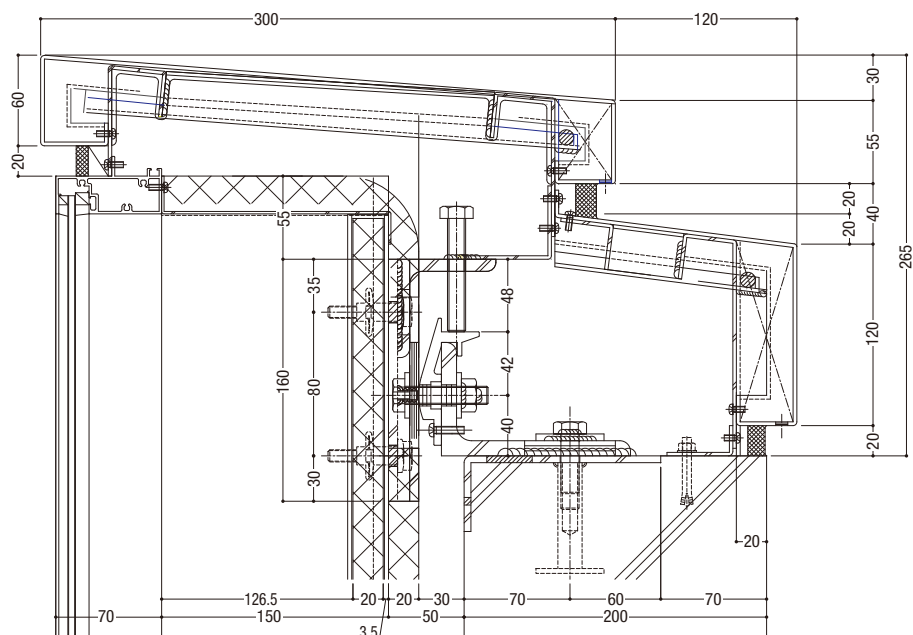


ボード部

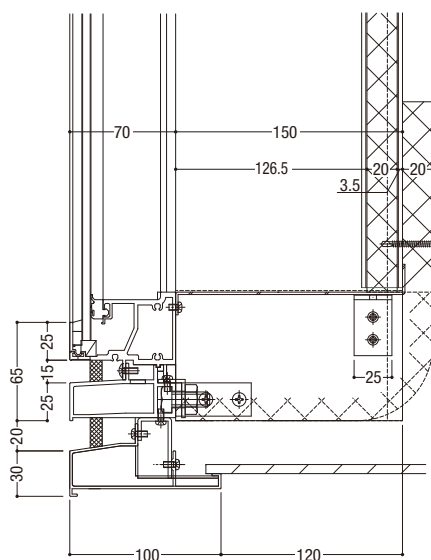


立ち上がり部

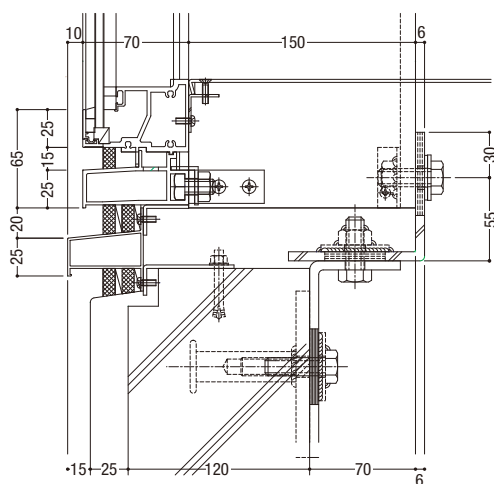


入隅部

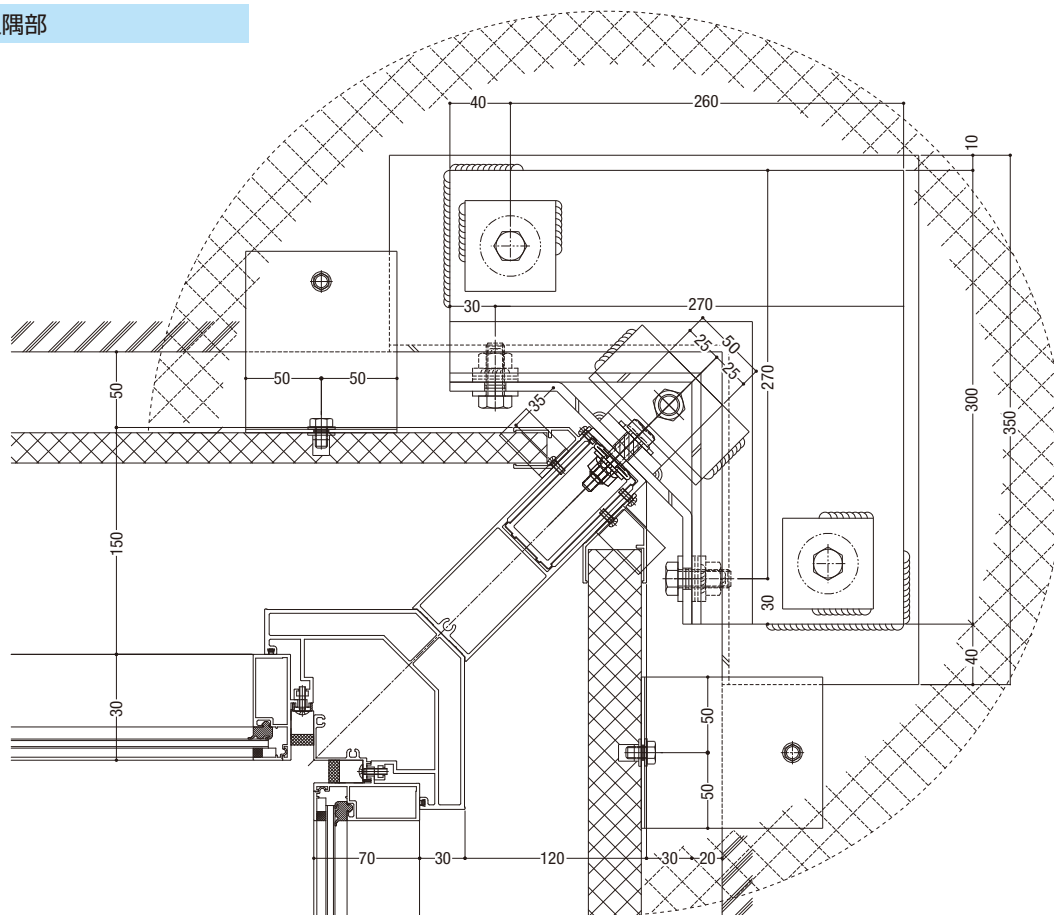


出隅部

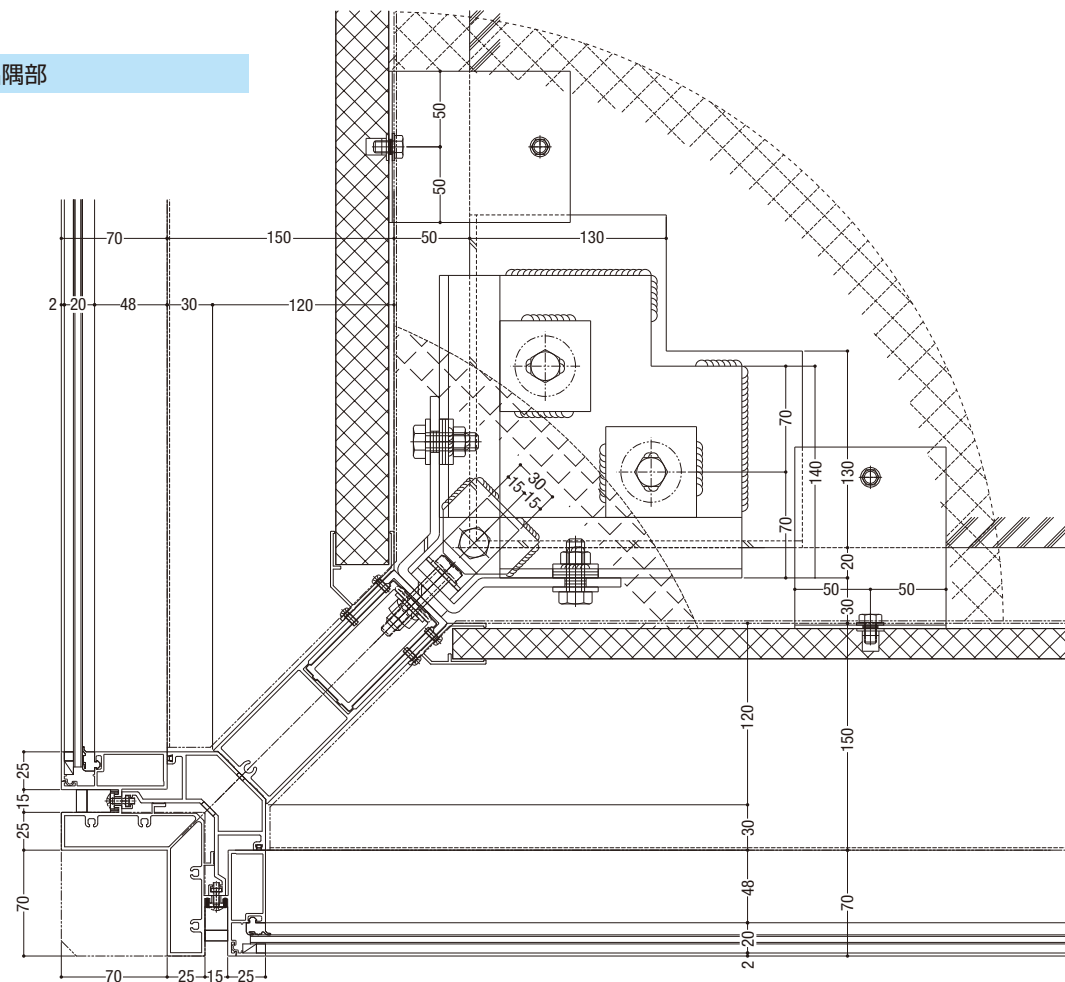


基準部

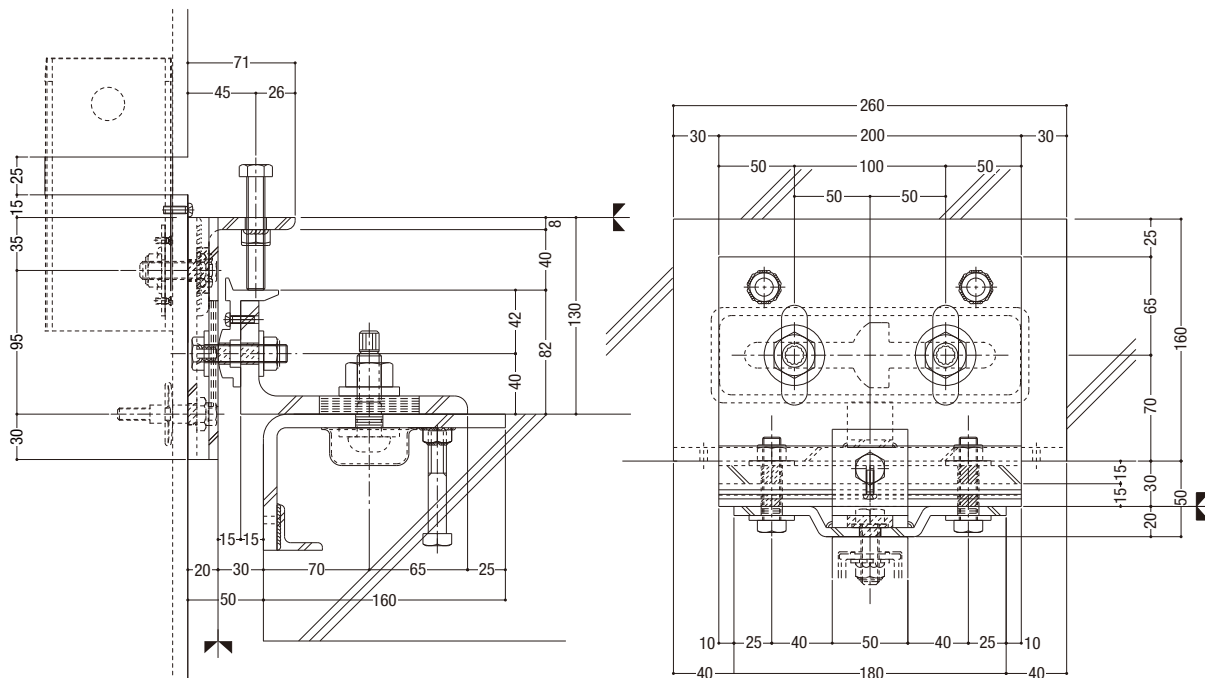


梁下部

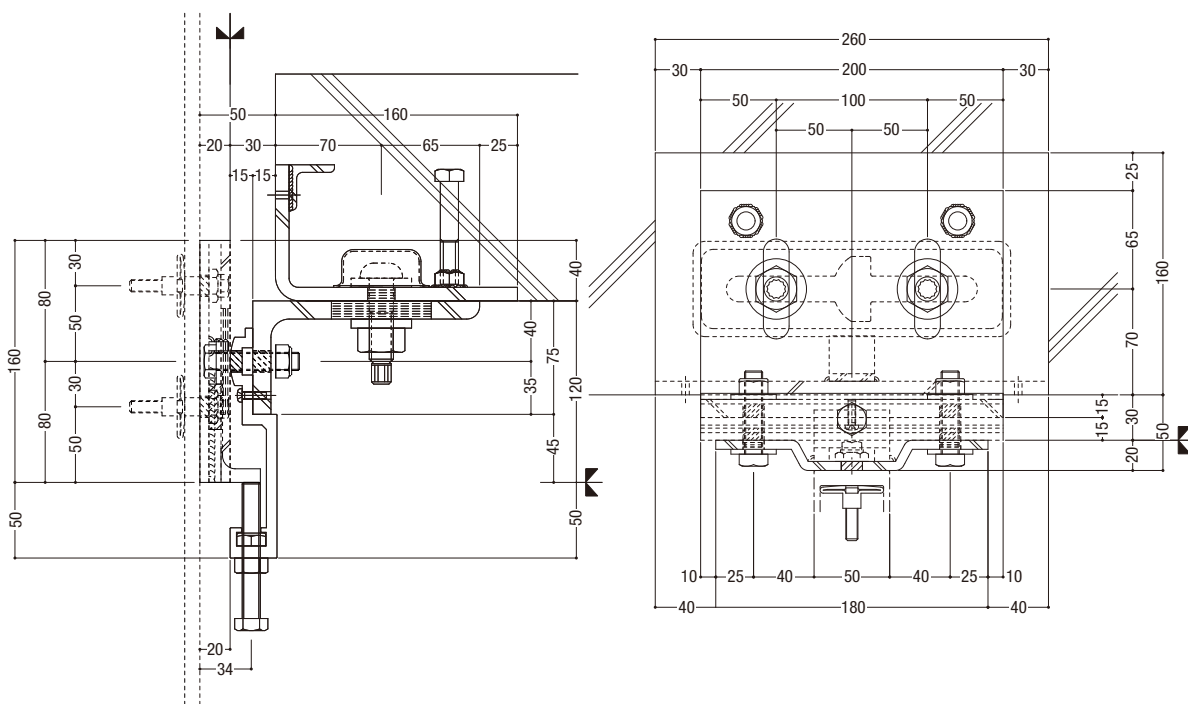


ファスナー・ブラケット詳細

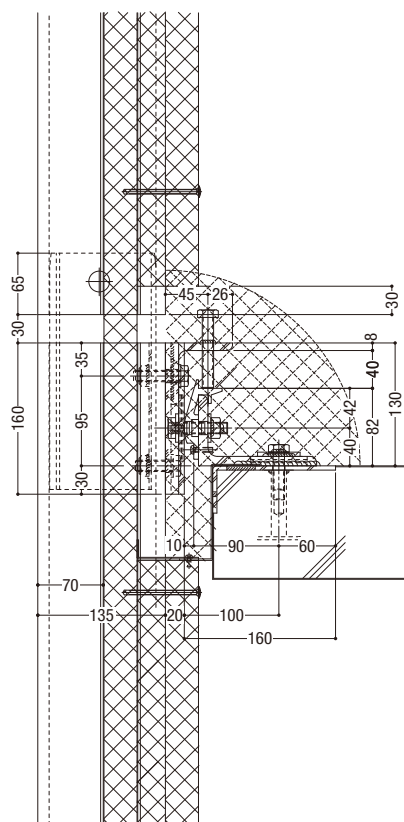


端部

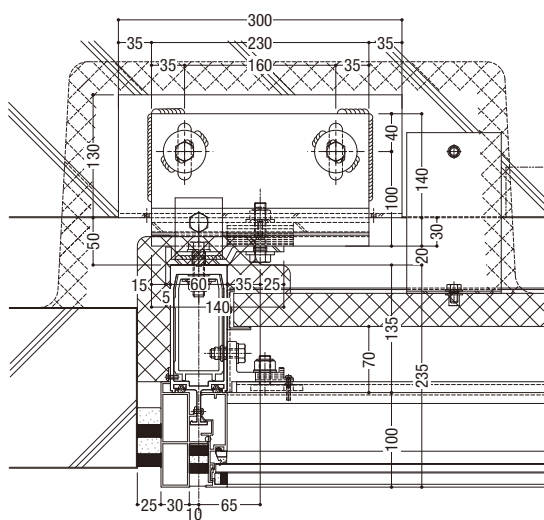


ファスナー・ブラケット詳細

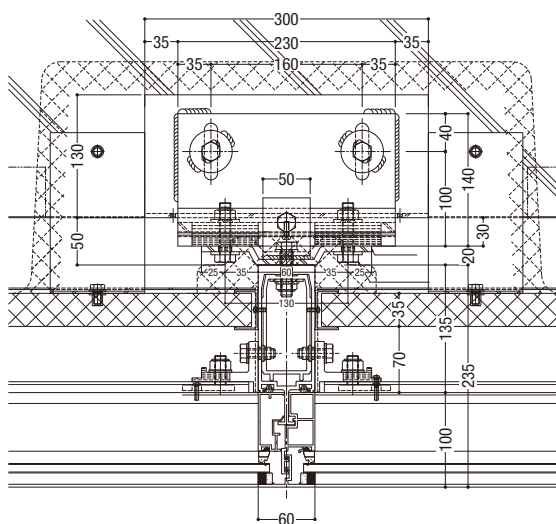


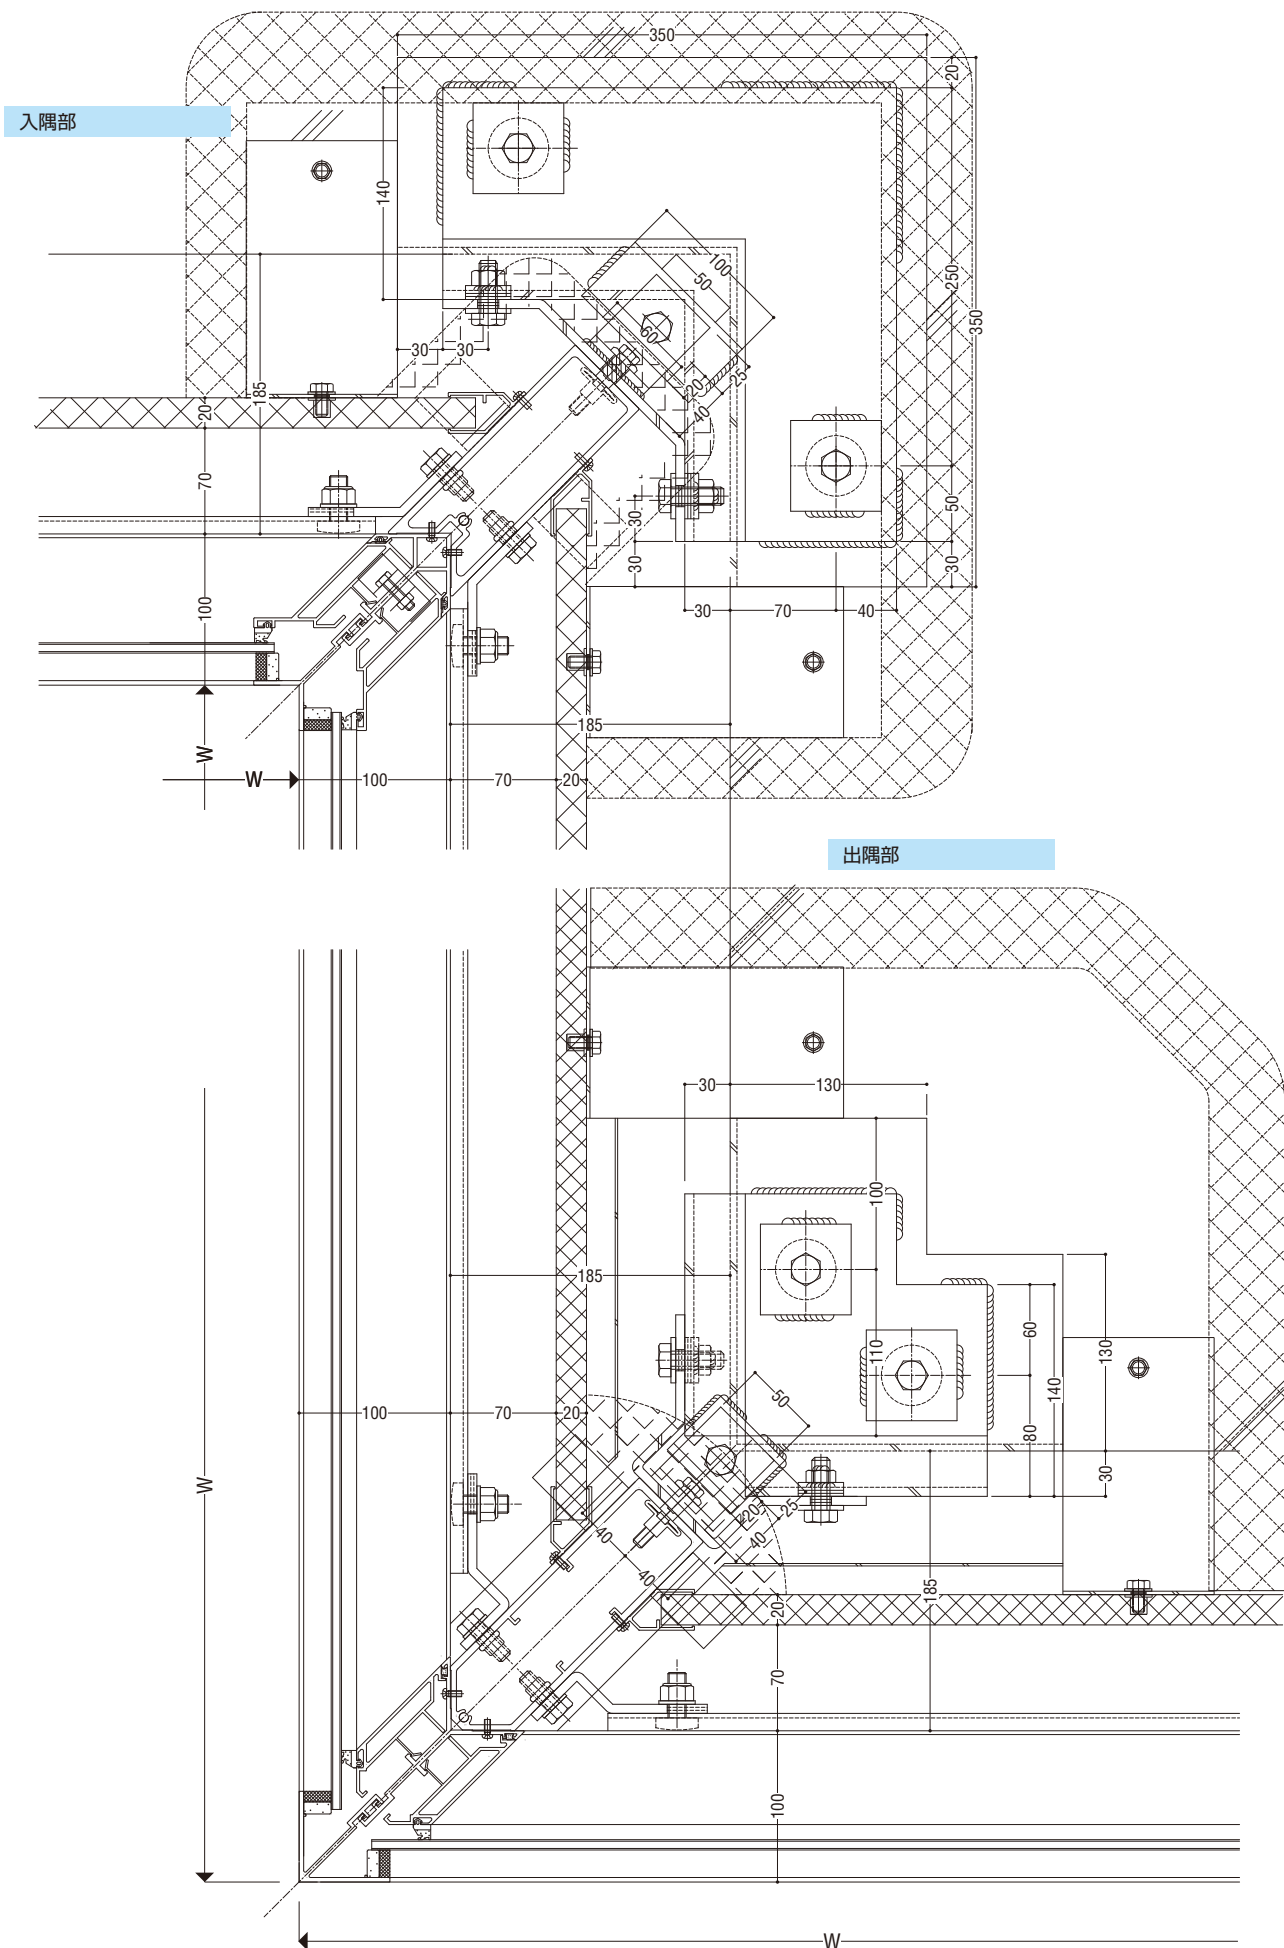


笠木部

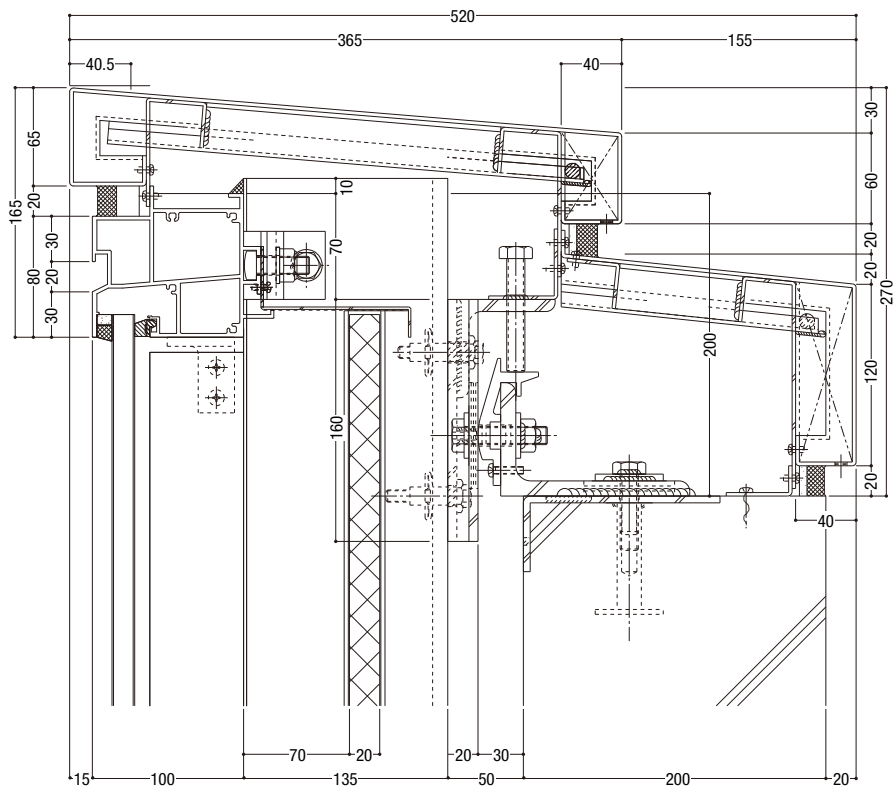


軒天（ボーダー）部


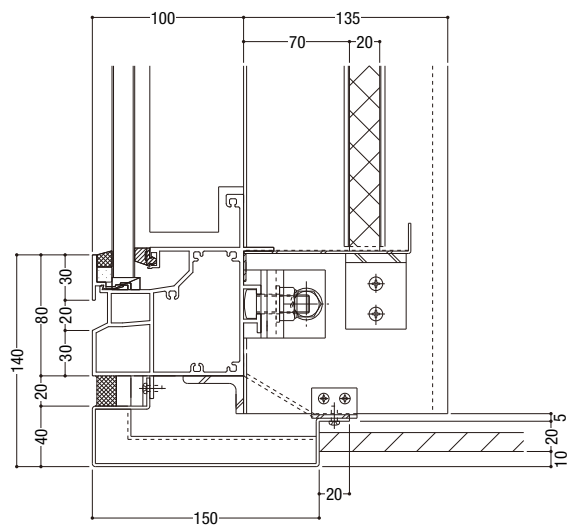




笠木部

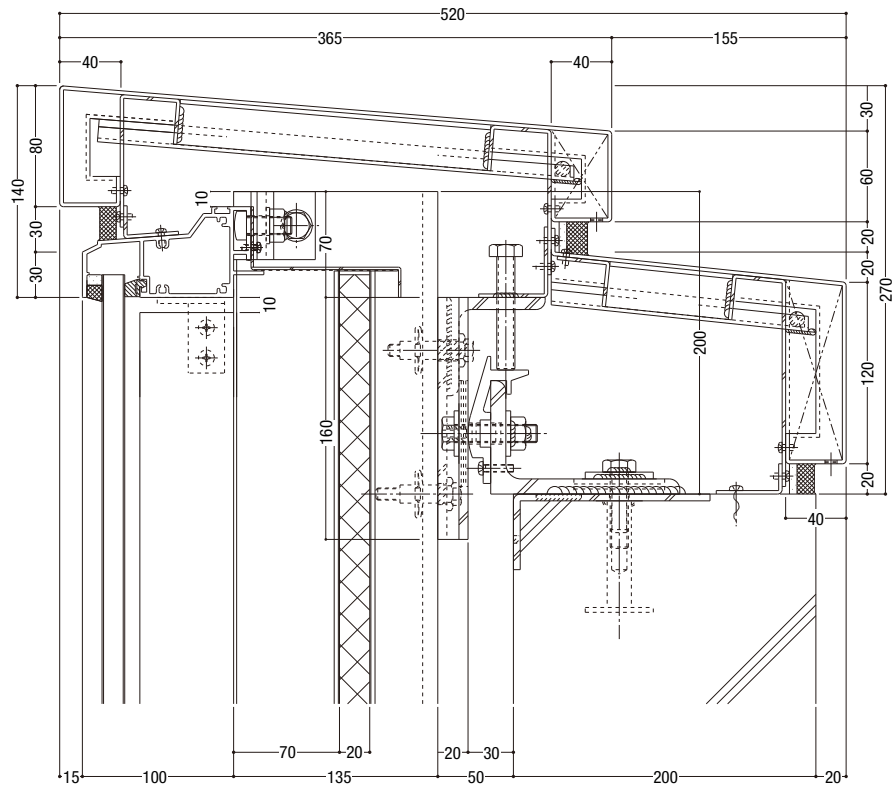


軒天（ボードー）部

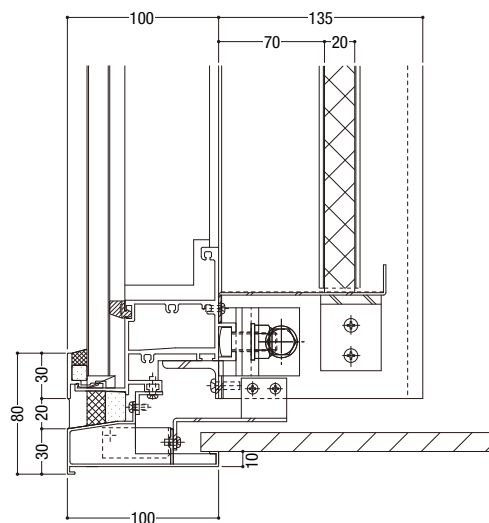

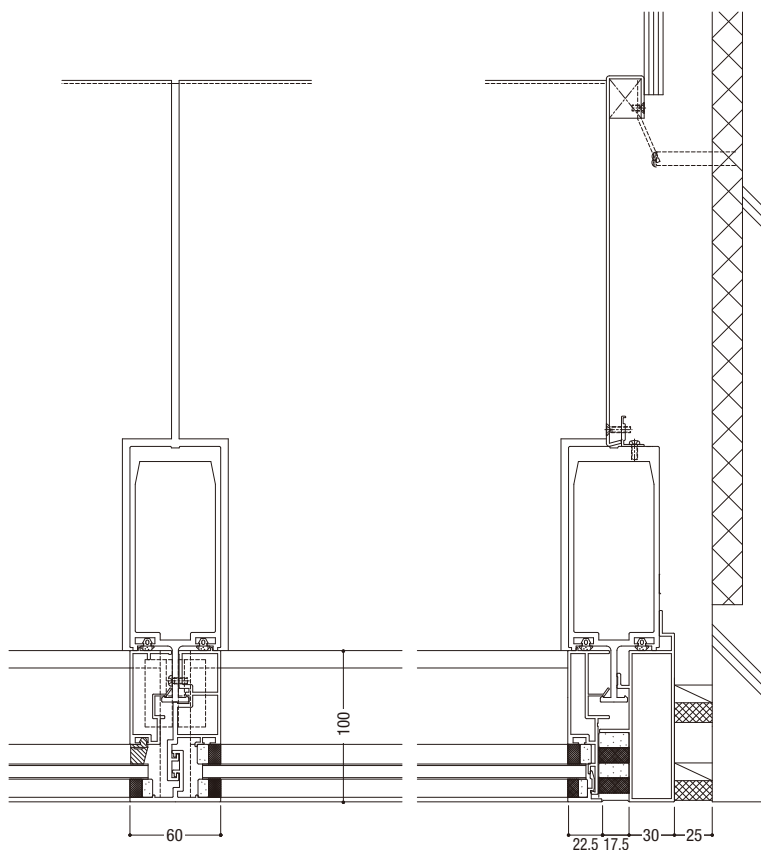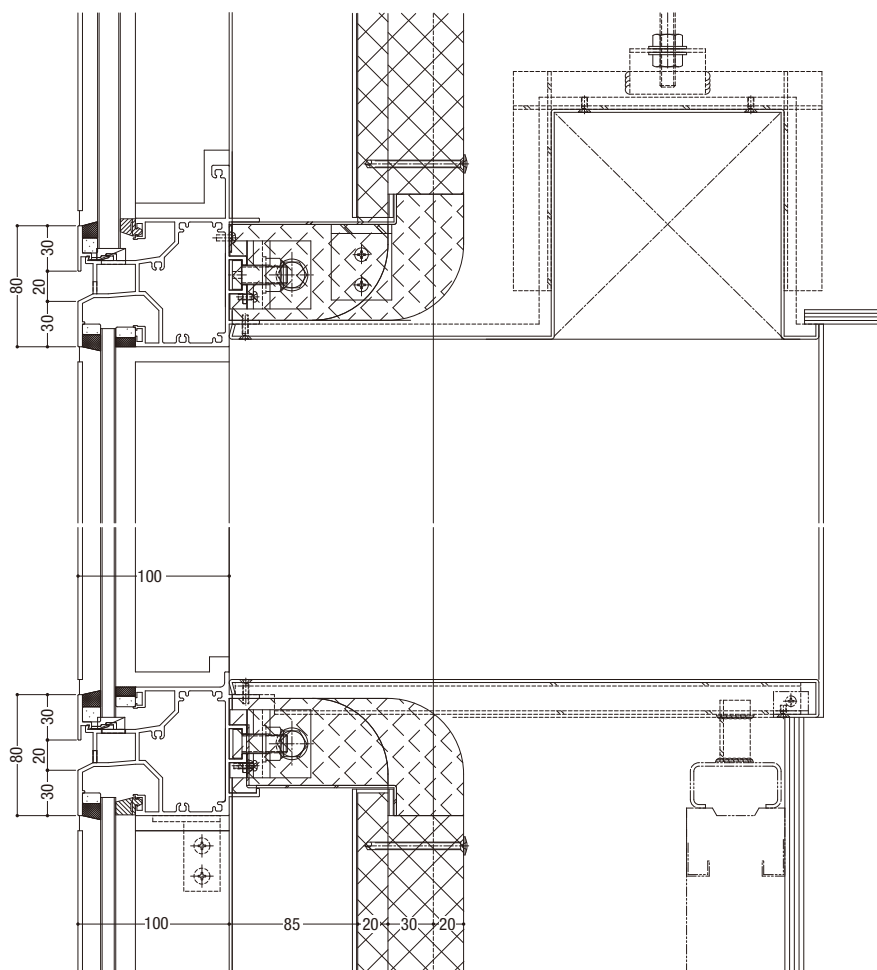


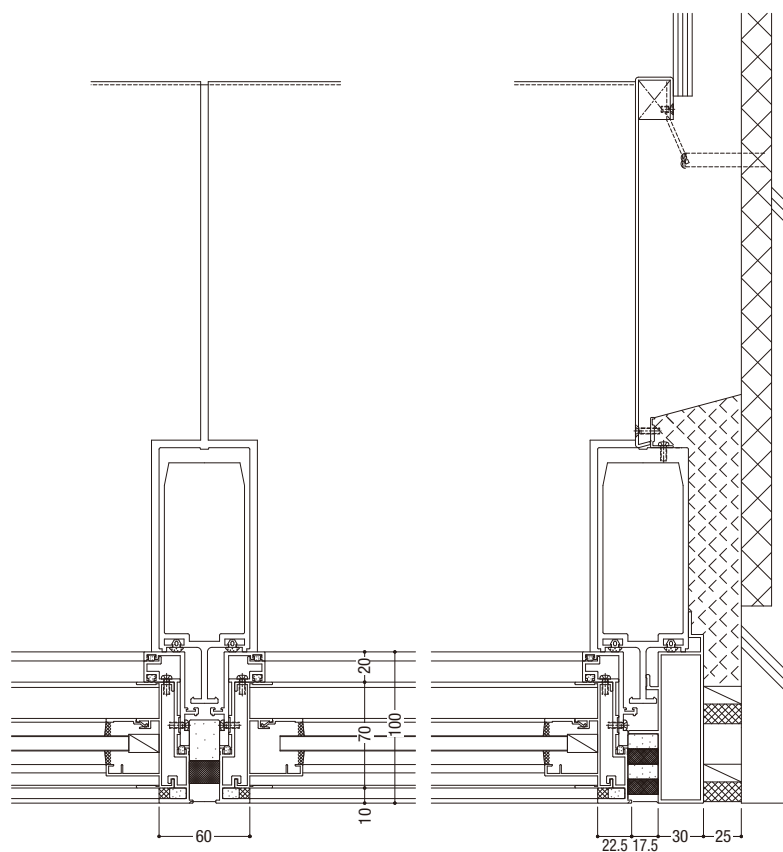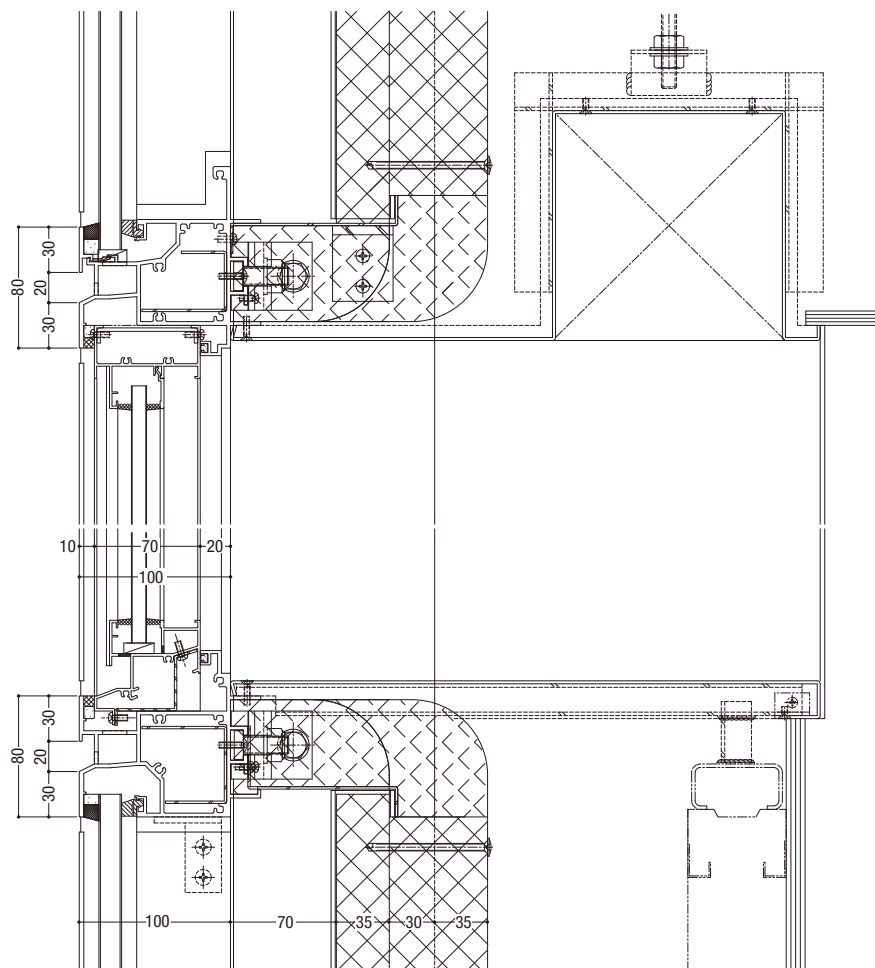


基準部

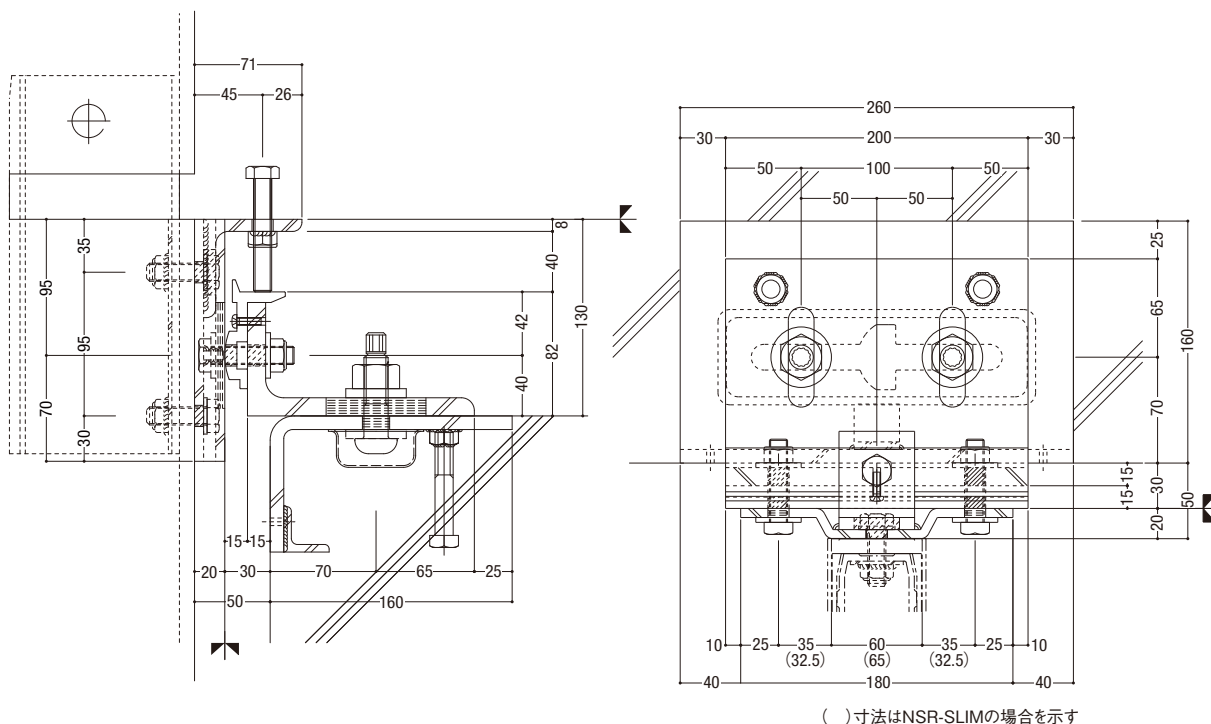

梁下部

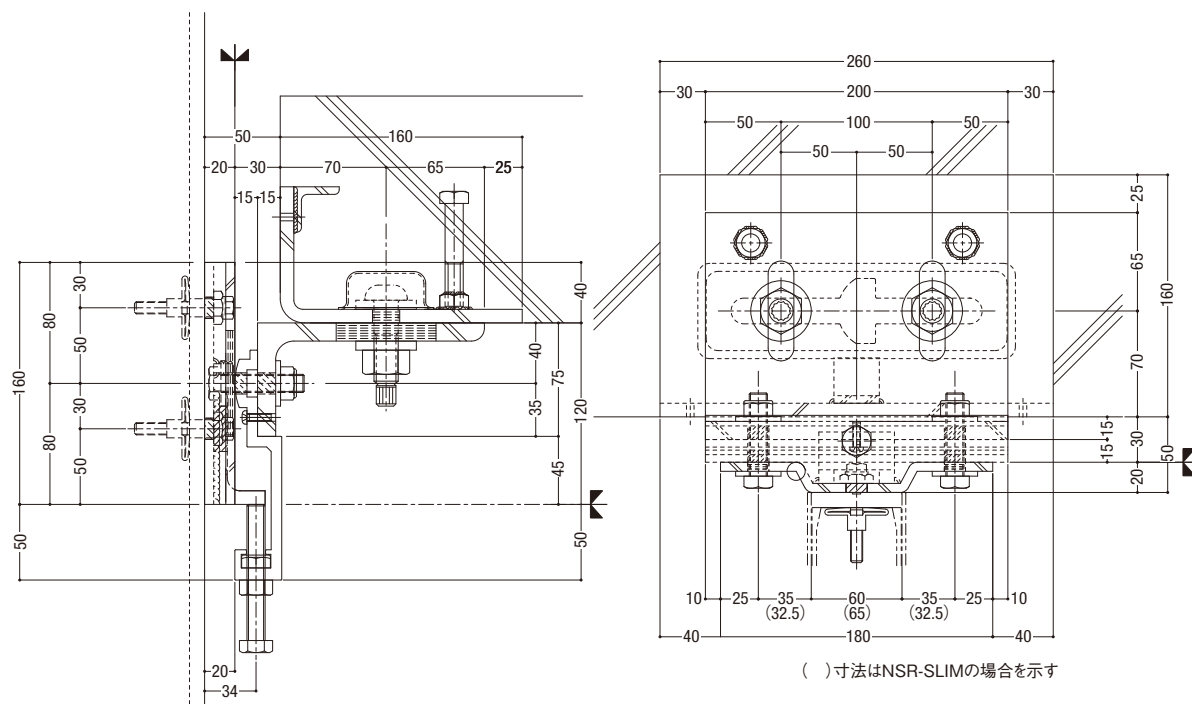


ファスナー・ブラケット詳細

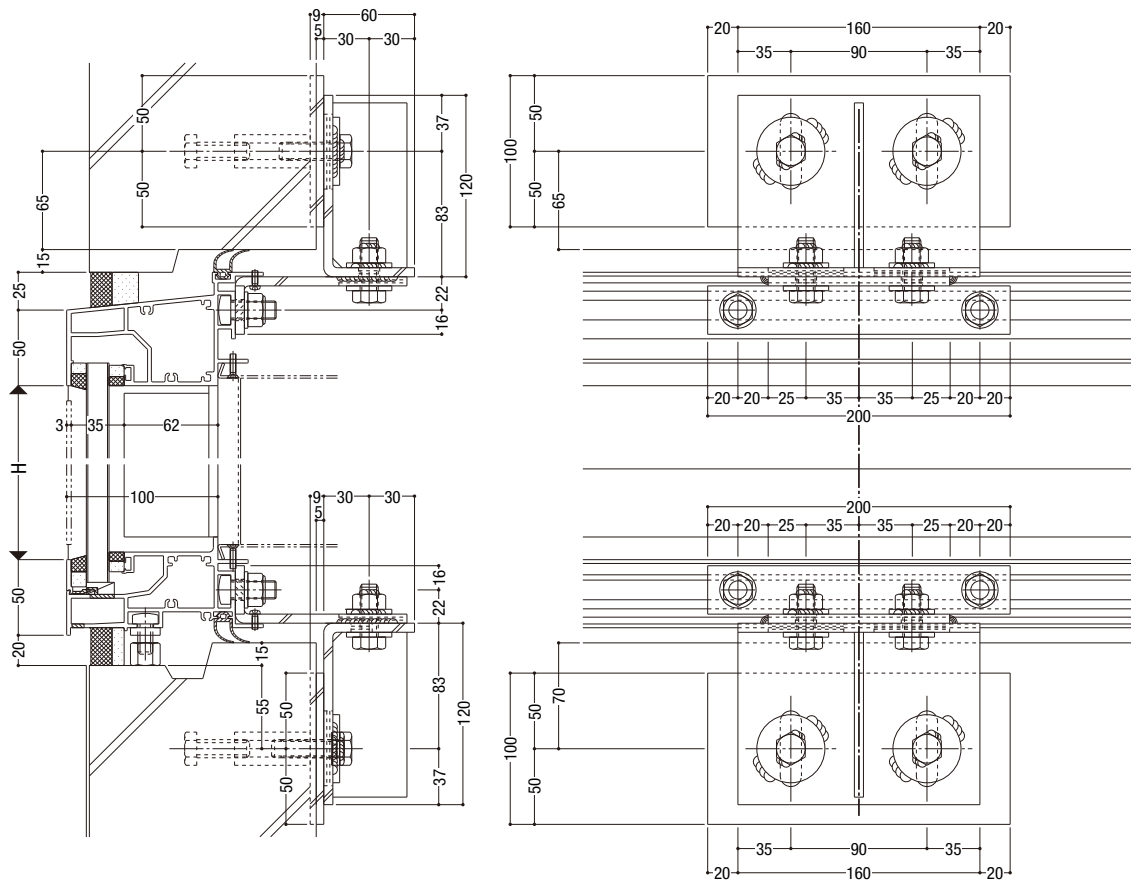

端部

フレーム (UN1.UN1F)

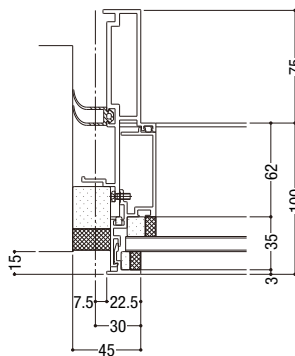

フレーム (UN2.UN2F)

